


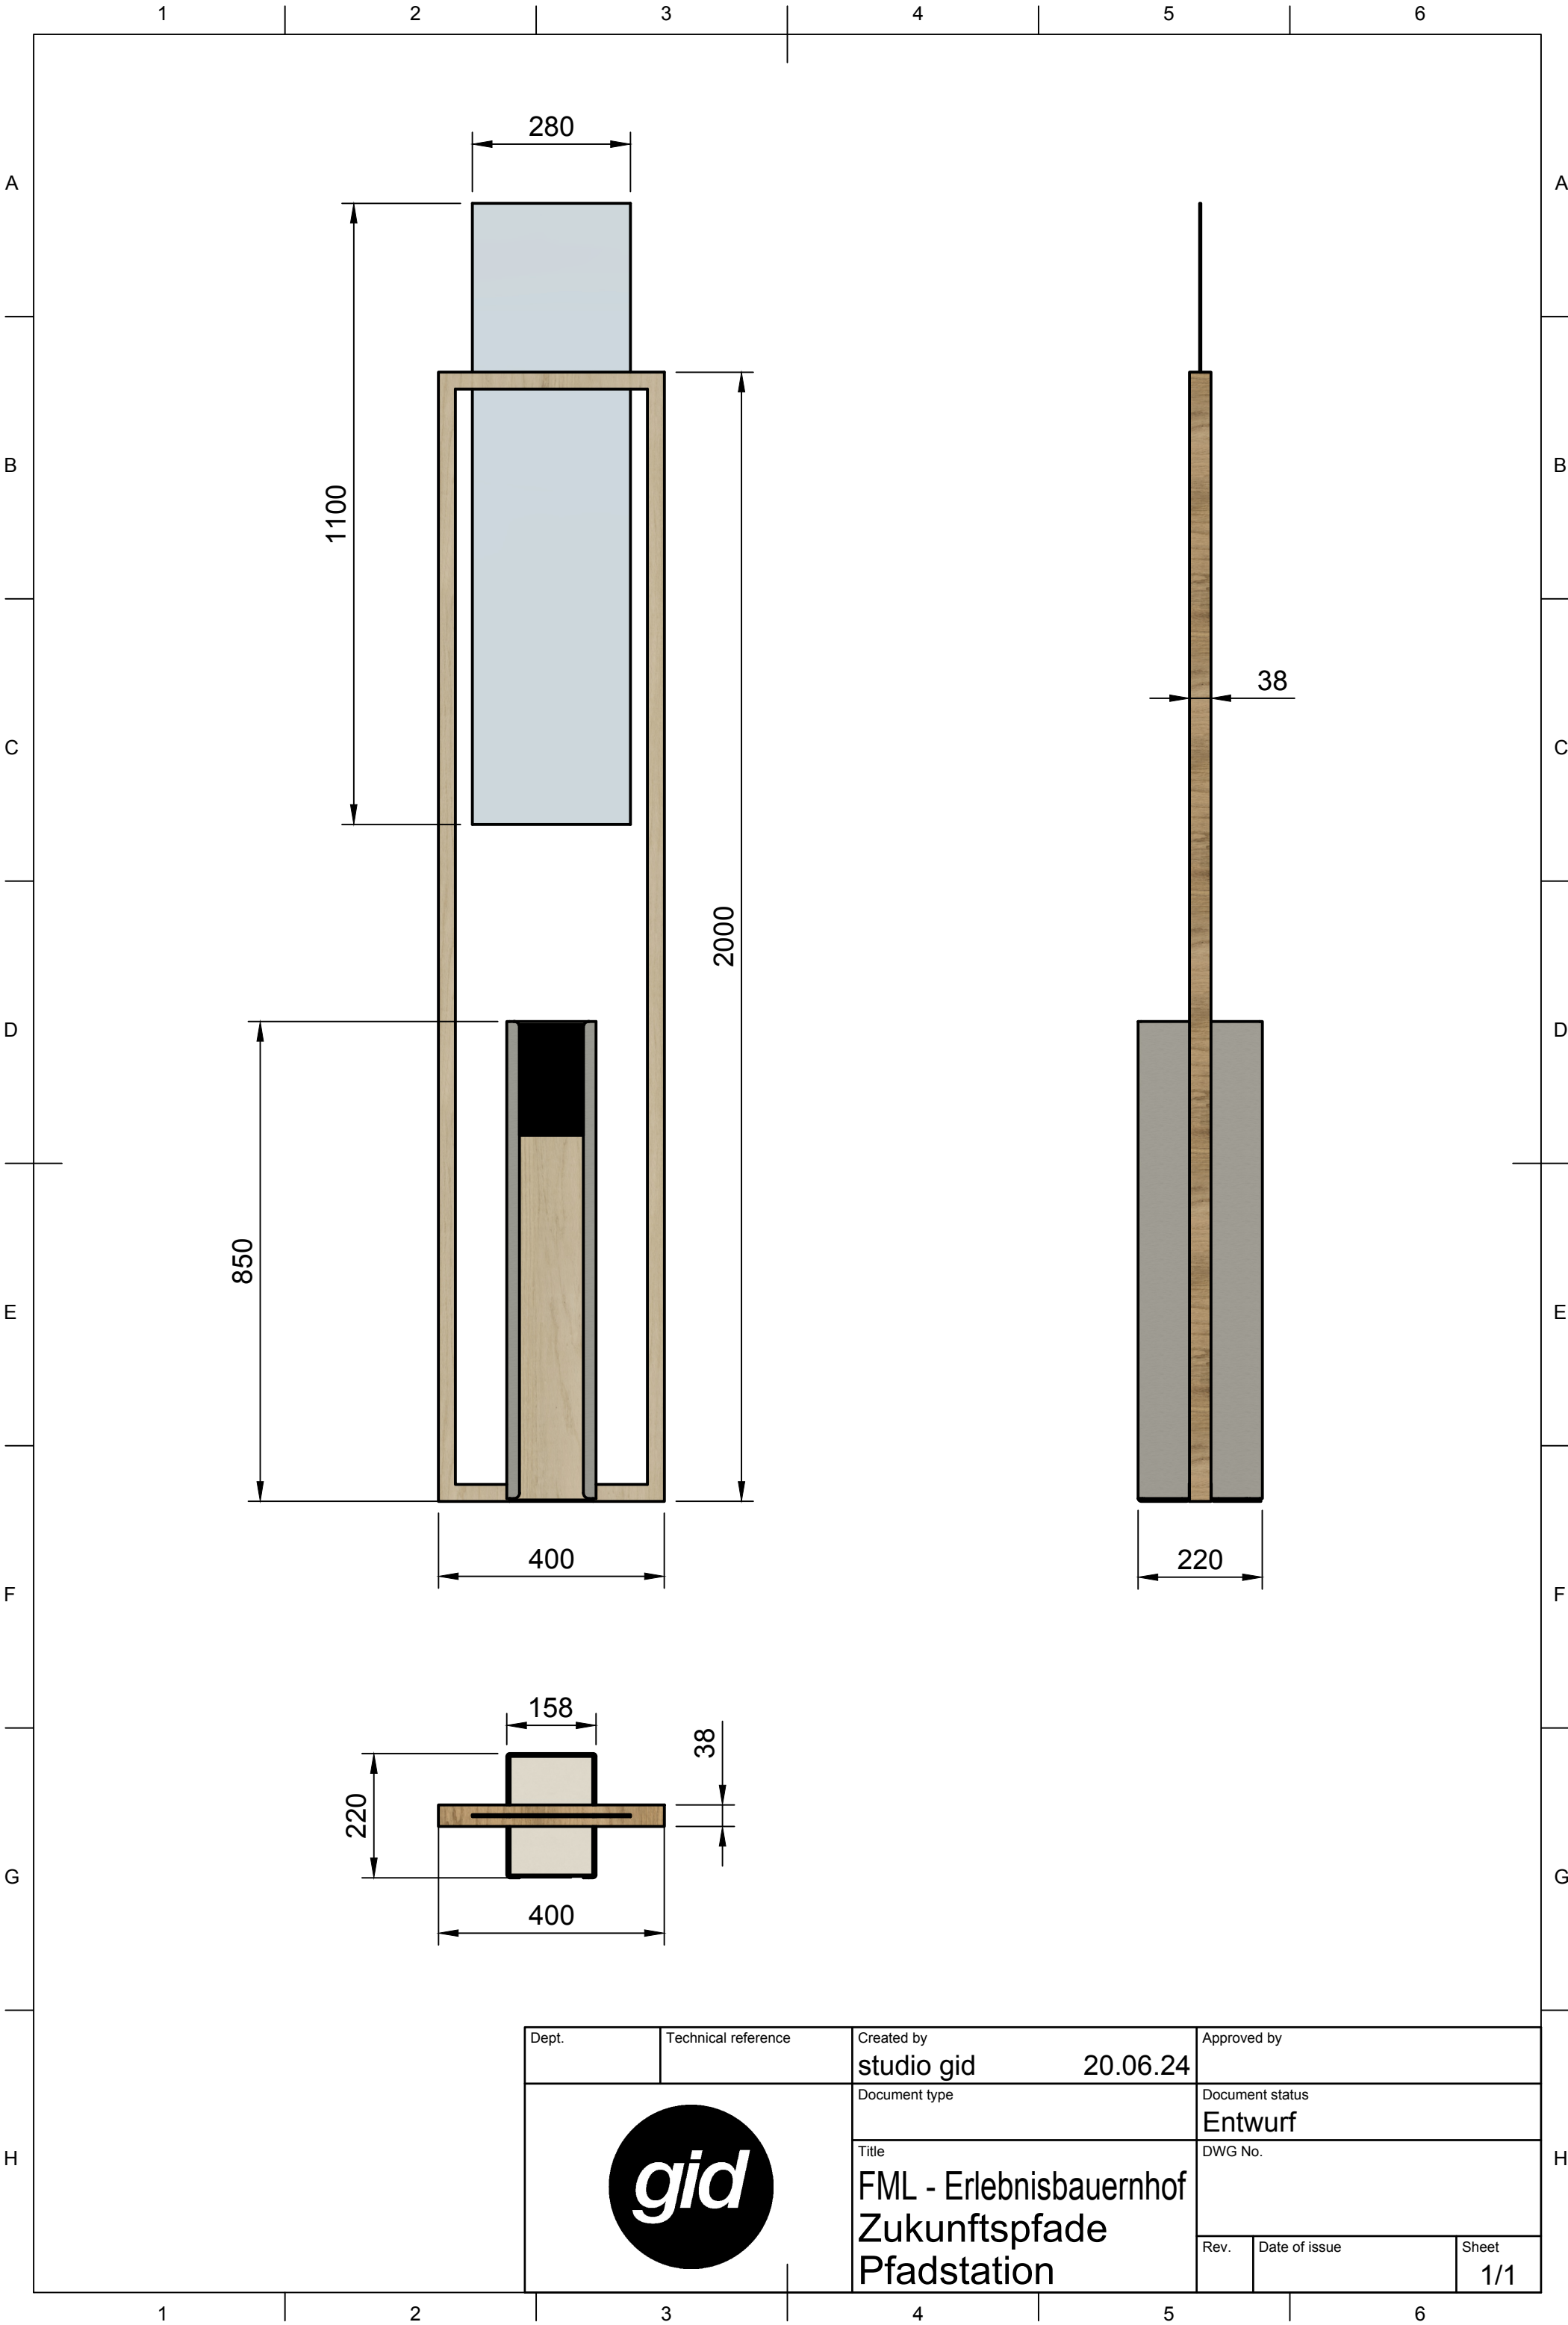

Dept.	Technical reference	Created by studio gid20.06.24	Approved by	
		Document type	Document status Entwurf	
		Title FML - Erlebnisbauernhof Zukunftspfade Pfadstation	DWG No.	
			Rev.	Date of issue
			Sheet 1/1	